



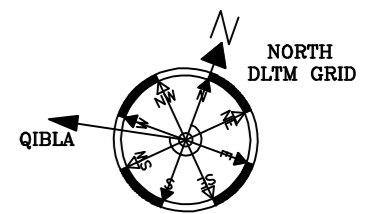


Made in Germany

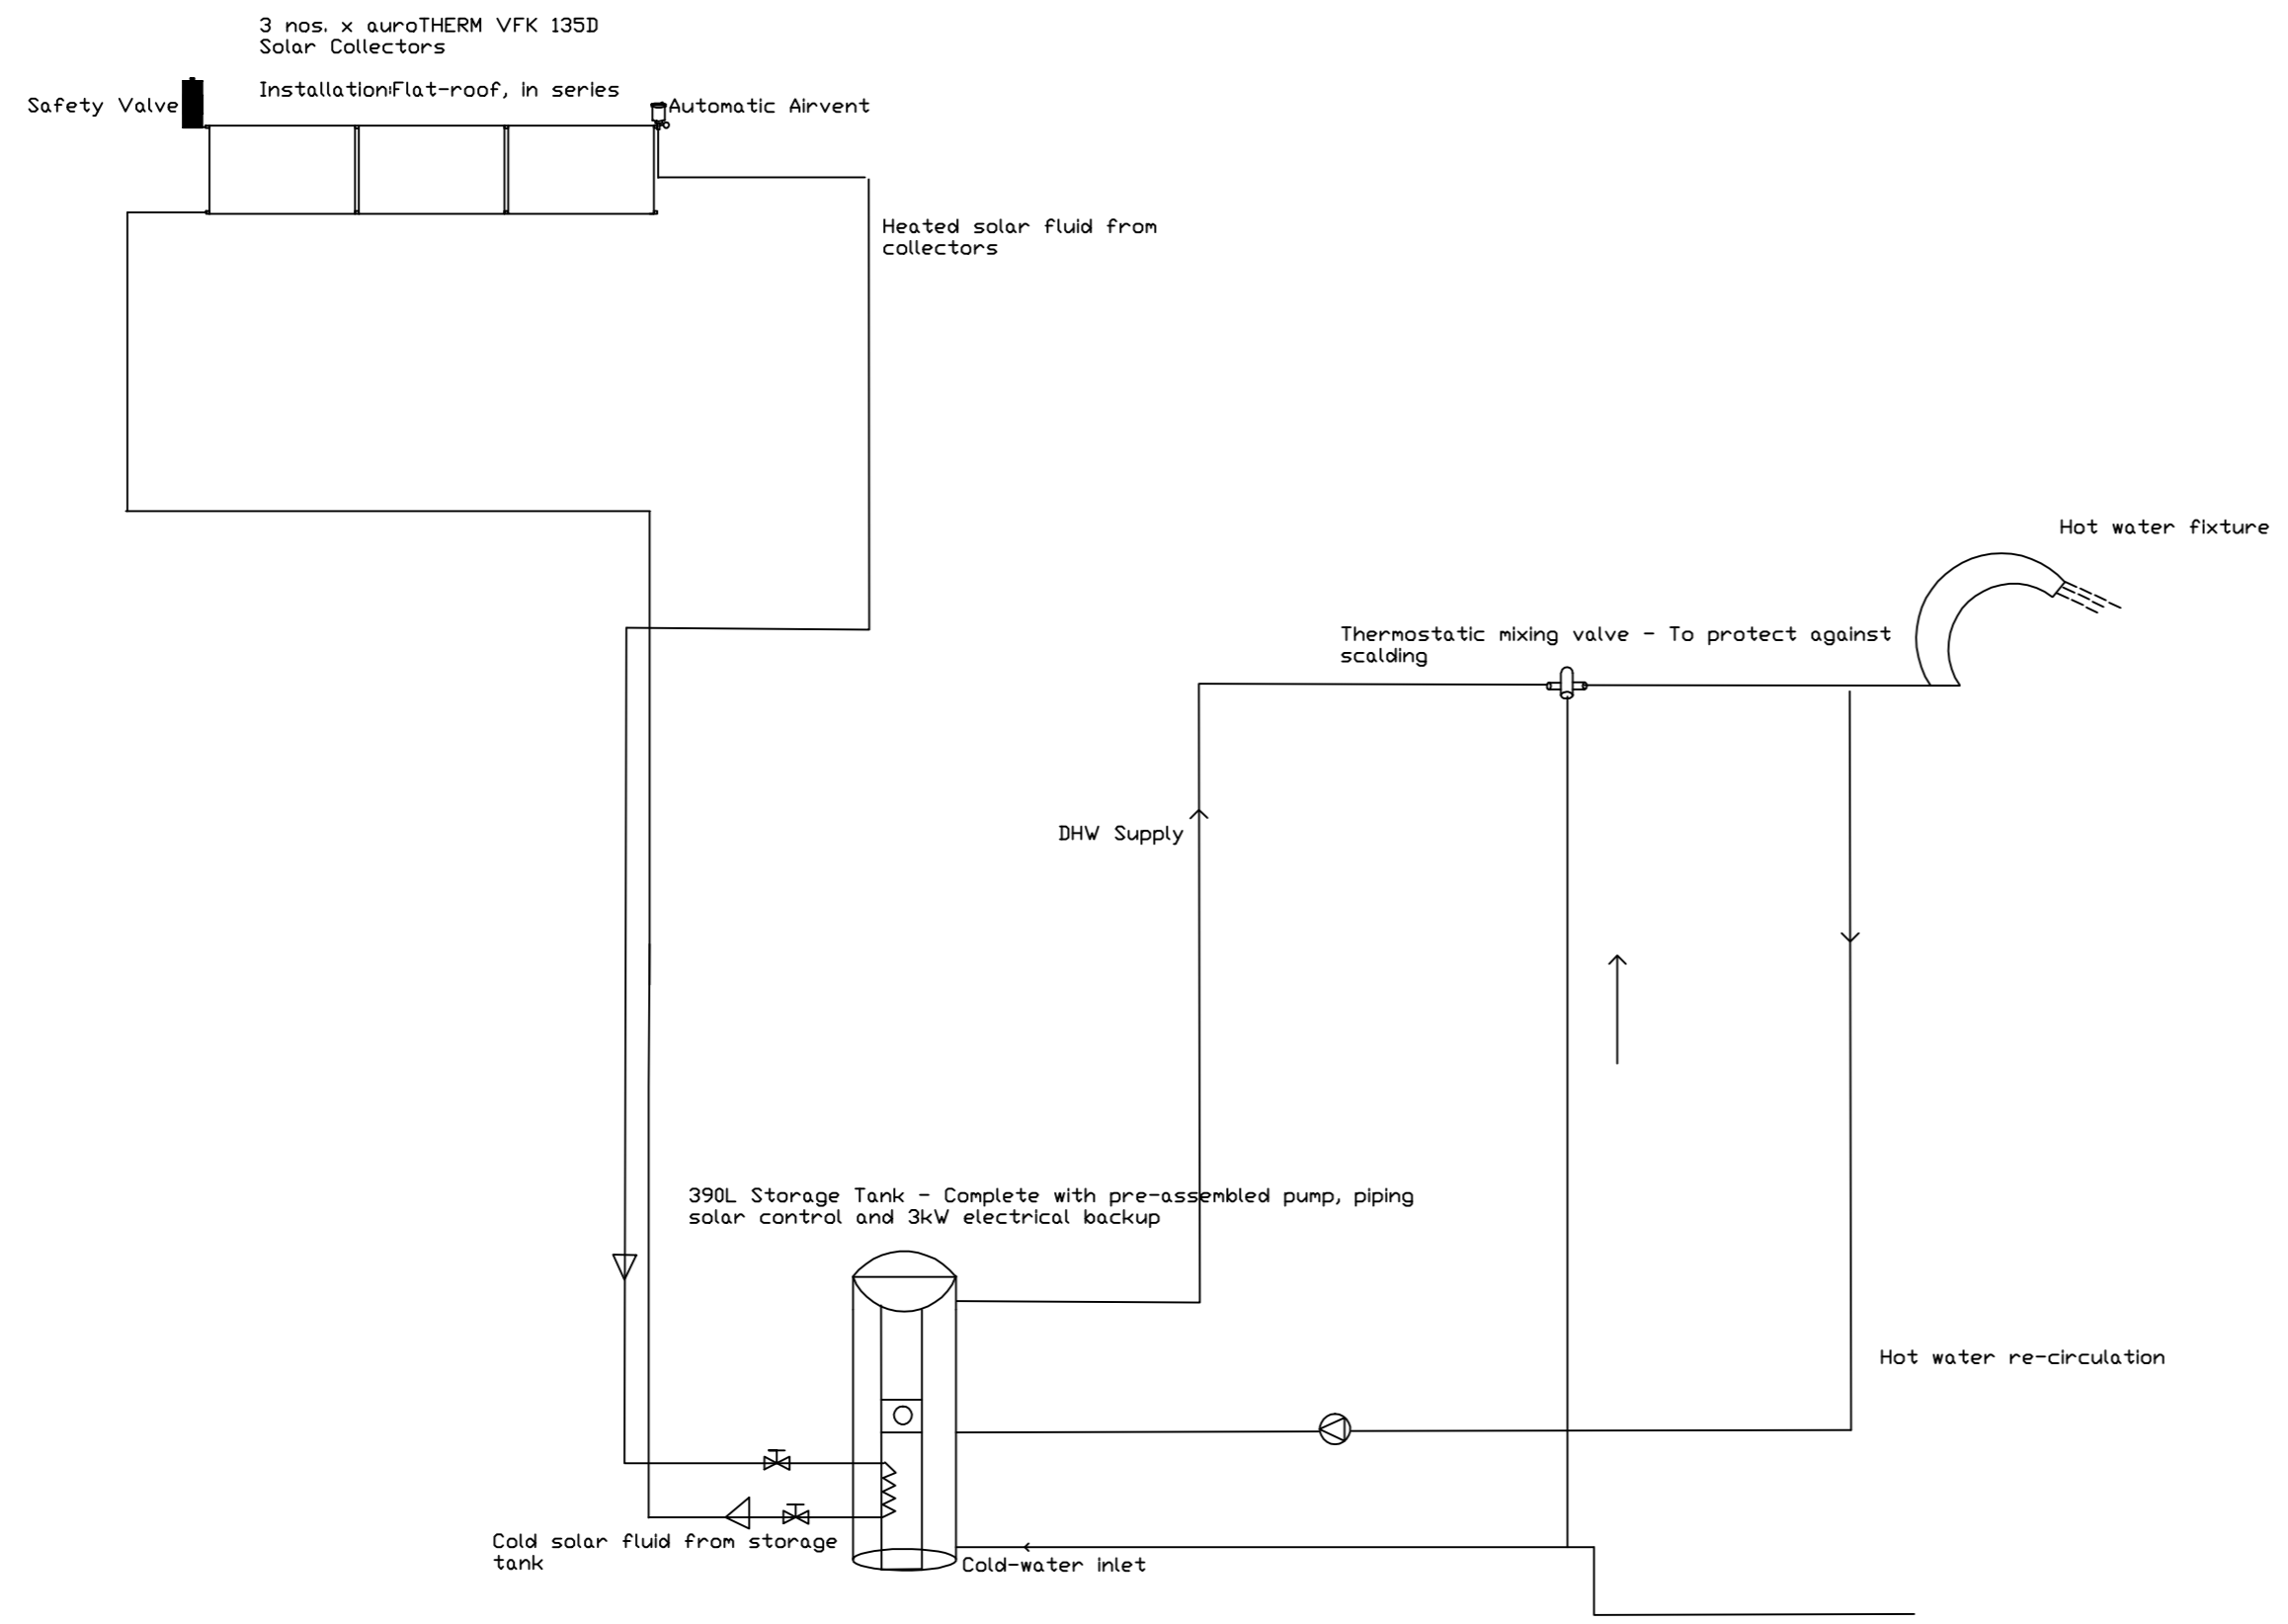

NO.	DATE	REVISION	DWN	CHECKED

DRAWING STATUS:
SHOP DRAWING

PROJECT:
6 & 7 BED VILLA

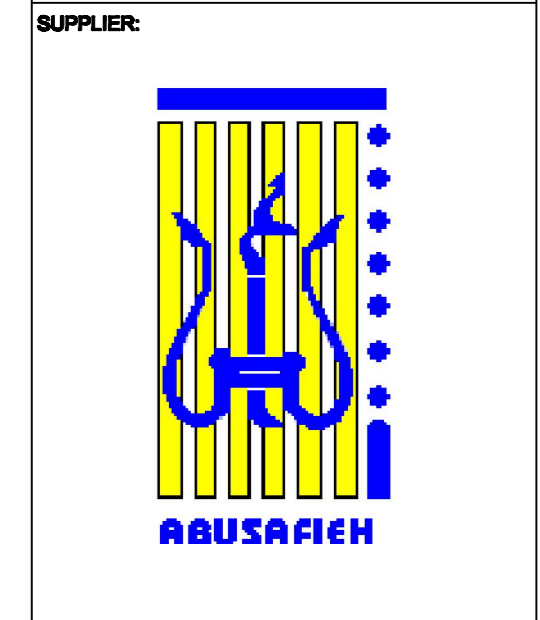

Abusafieh Trading L.L.C
P.O. BOX 36939
Dubai, U.A.E.
Telephone : +971 4 267 0997 / 267 9530
Fax : +971 4 267 0977 / 267 9525
Email : info@abusafiehgroun.com

DWG. TITLE:
SOLAR WATER HEATING
LAYOUT - 6 & 7Bedroom Villa

CHECKED BY:	MH	SE	PM	DRAWN BY:
DATE :	5/07/2011			SCALE : 1:75 IN A1
DRG. NO :				REV. NO : 0